

NOTE:
EXISTING CABLES TO BE MOVED & ATTACHED TO THE TRUSS AND PROTECTED PRIOR TO START OF WORKS

SECTION B-B
RIVETS OMITTED FOR DRAWING CLARITY. RIVETS @ 2-0" SPACING
Scale 1:25

- NOTES
- DO NOT SCALE.
 - Original drawing is in colour.
 - This drawing is to be read in conjunction with all drawings listed on Drawing 001 - Drawing Index
 - See Drawing 001 for Standard Notes
 - This drawing is based upon historical archive information.
 - Contractor to undertake Toxic metal investigation prior to work commencing. Assume lead is present in all metal work.

REV	DESCRIPTION	BY	CHK	APP	DATE
B01	F003 ISSUE	JB	RH	JL	12/03/20
A01	F001 ISSUE	JB	RH	PM	26/11/19

REVISION TABLE

HBPW CONSULTING ENGINEERS
43 BRIDGEGATE
RETFORD
NOTTINGHAMSHIRE
DN22 7UX
TEL: (01777) 869896
www.hbpw.co.uk




HBPW PROJECT NUMBER:
SL06450

PROJECT:
**CP6 Renewals
MBW2 / 82 River Esk, Limber Hill Wood.
MILEAGE : 27m 176yds
GRID REF : NZ 789 510**

DRAWING:
**Existing General Arrangement
Sheet 2 of 2**

PROJECT ENGINEER: R Hardy	DRAWN: J Bent
CHECKED: J Livesey	APPROVED: J Livesey

DATE: 26/11/2019	SCALE: As Shown	SIZE: A1	SUITABILITY: F003	REVISION: B01
DOCUMENT REFERENCE NUMBER: 165289-HBPW-MBW2-DRG-CV-C-102				

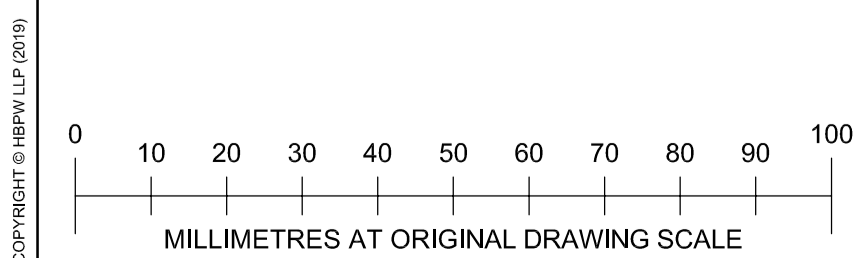

FORM 3