


PLAN SHOWING LOCATION OF NEW DECK PANELS
SEE DRAWING 700 FOR STEELWORK DETAILS
Scale 1:125

1. DO NOT SCALE.
2. Original drawing is in colour.
3. This drawing is to be read in conjunction with all drawings listed on Drawing 001 - Drawing Index
4. See Drawing 001 for Standard Notes

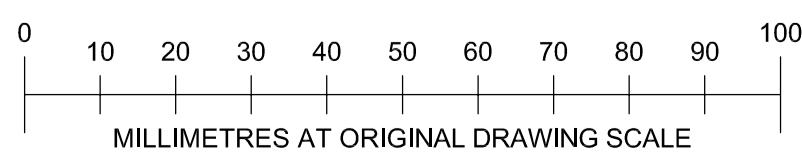

FORM 3

REV	DESCRIPTION	BY	CHK	APP	DATE
B01	F003 ISSUE	JB	RH	JL	12/03/20
AX2	REVIEW COMMENTS INCORPORATED	JB	RH	JL	21/01/20
AD1	F001 ISSUE	JB	RH	PM	20/11/19

HBPW
CONSULTING ENGINEERS

43 BRIDGEGATE
RETFORD
NOTTINGHAMSHIRE
DN22 7UX
TEL: (01777) 869896
www.hbpw.co.uk

HBPW PROJECT NUMBER:
SL06450
PROJECT:
CP6 Renewals
MBW2 / 82 River Esk, Limber Hill Wood.
MILEAGE : 27m 176yds
GRID REF : NZ 789 510

CLIENT:



CONTRACTOR:

AMCO GIFFEN

DRAWING:

Proposed Deck Panel Location Plan

PROJECT ENGINEER: R Hardy	DRAWN: J Bent
CHECKED: J Livesey	APPROVED: J Livesey
DATE: 21/01/2020	SCALE: As Shown
SIZE: A1	SUITABILITY: F003
REVISION: B01	DOCUMENT REFERENCE NUMBER: 165289-HBPW-DRG-CV-C-600