


PROPOSED GENERAL ARRANGEMENT


Scale 1:125

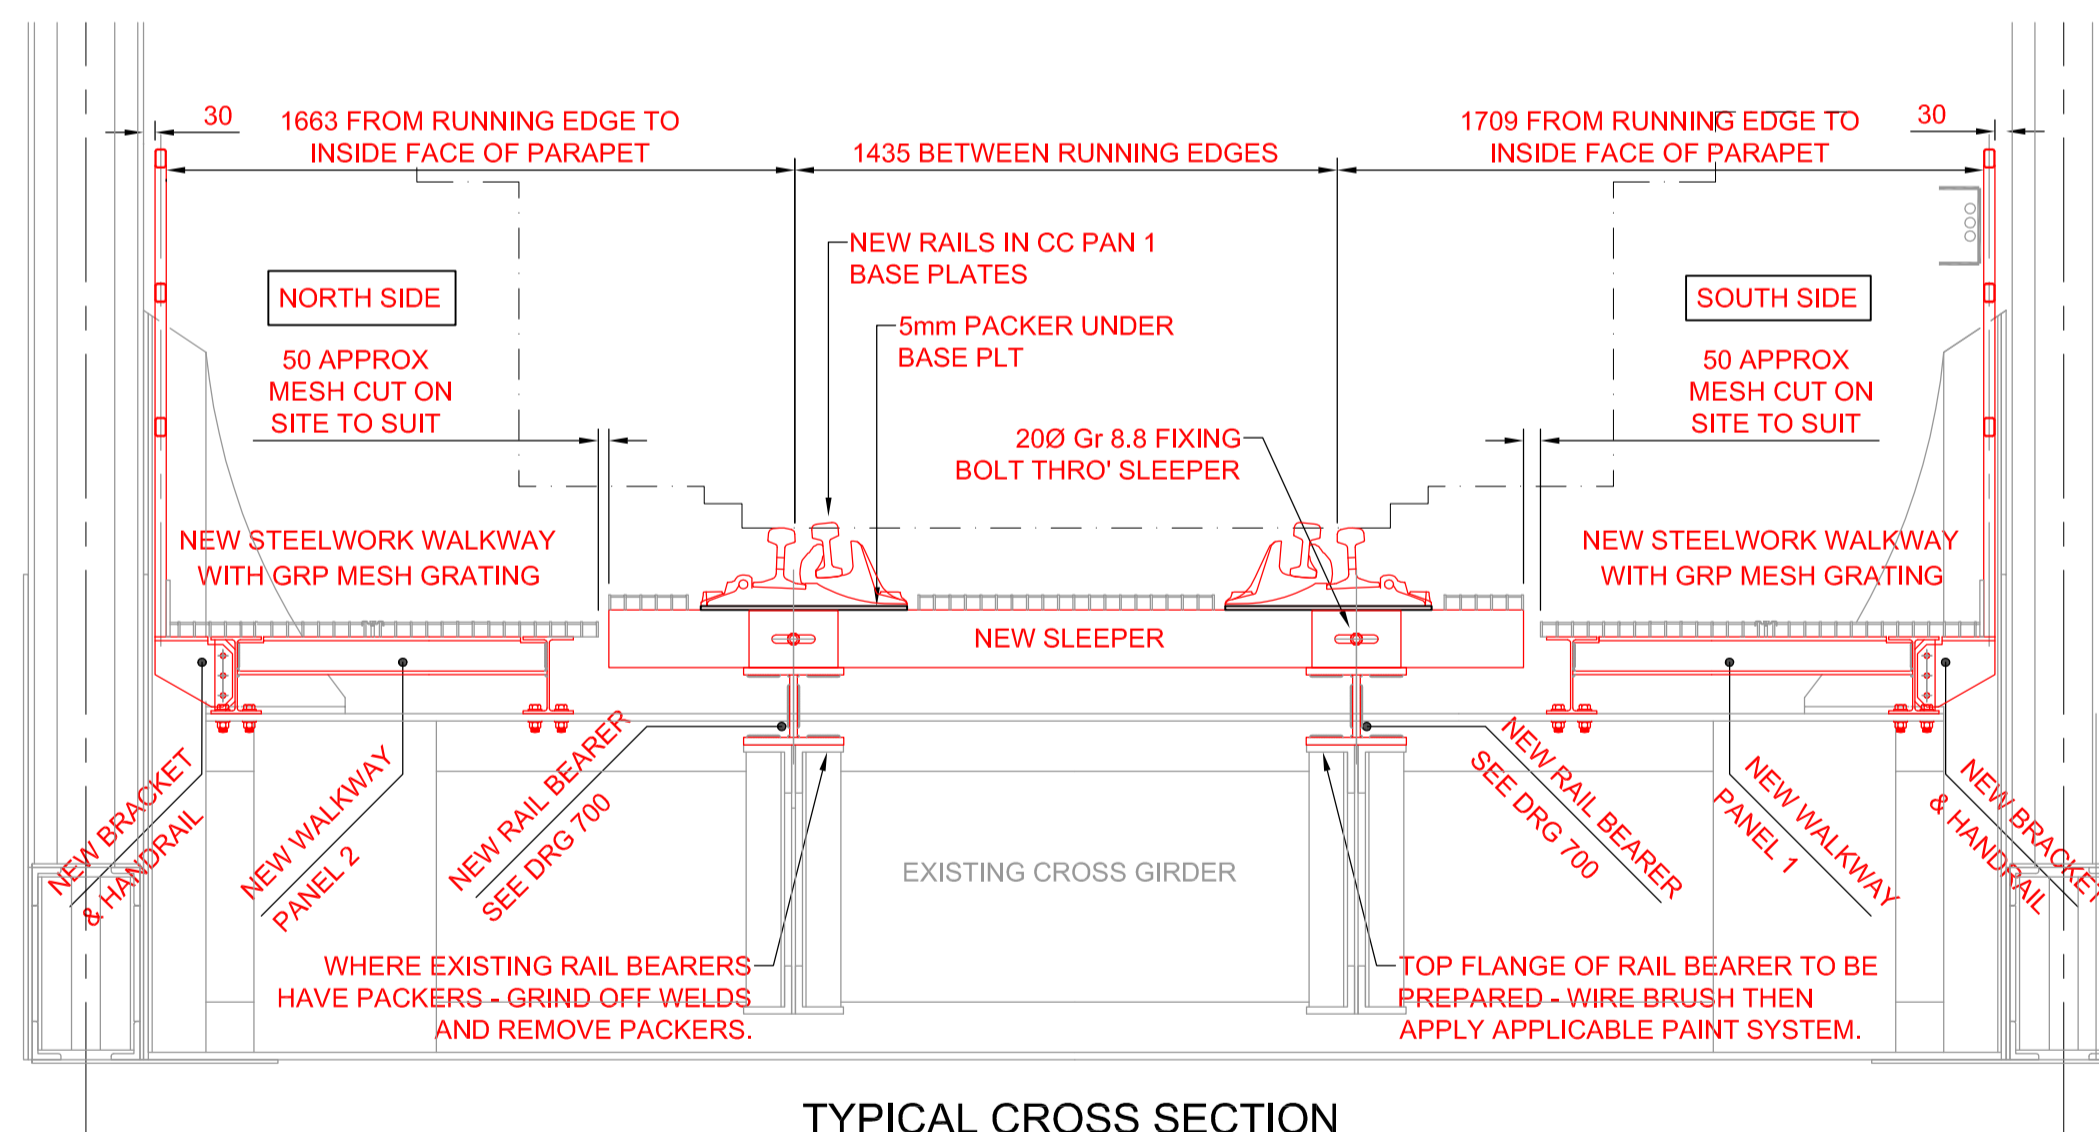

TYPICAL CROSS SECTION

Scale 1:20

3.0 "No Refuges" signs

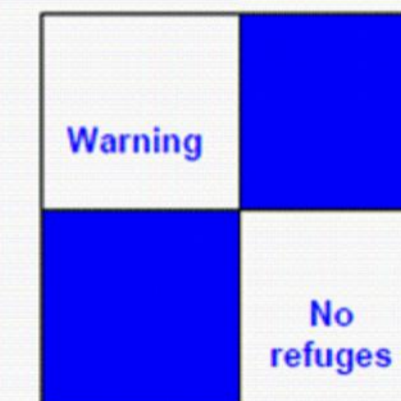

Colours: Blue (BS381C 109) and white
Not retro-reflective
Lettering: Rail Alphabet (blue), 20mm x-height
Dimensions: 300mm x 300mm
Catalogue no. 56/113740


"No Refuges" signs shall be erected at obstructions meeting all of the following criteria:

- a Continuous Position of Safety is not provided on the side of the running line in question;
 - there is a Continuous Position of Safety on the opposite side of the running lines;
- the criteria for the provision of "Prohibition" signs do not apply.

Since a Continuous Position of Safety requires any discrete Positions of Safety (including Refuges) to be not more than 40m apart, "No Refuges" signs shall be

NO REFUGES SIGN

2 NUMBER REQUIRED. SEE LOCATION ON PLAN
N.T.S

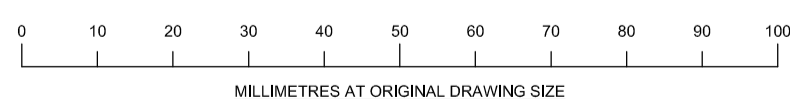

NOTES

1. DO NOT SCALE.
2. Original drawing is in colour.

© HBPW LLP

FORM 1

<p>CLIENT </p>		<p>PROJECT RCDP PACKAGE 4 MBW2 / 82 River Esk MILEAGE : 27m 176yds GRID REF : NZ 789 510</p>		<p>DRAWN J Bent PROJECT ENGINEER J Livesey CHECKED R Hardy APPROVED J Livesey</p>		<p>DATE 26/11/19 SCALE AS SHOWN @ A1 STATUS F001</p>		<p>43 Bridgegate Retford Nottinghamshire DN22 7UX Tel: (01777) 869896 Fax: (01777) 862491</p>	
<p>CONTRACTOR </p>		<p>DRAWING TITLE Proposed General Arrangement</p>		<p>DRAWING NUMBER SL06450/MBW2-82/200</p>		<p>REVISION A01</p>		<p> Civil & Structural Engineering Services</p>	
<p>F001 ISSUE</p>		<p>A01 26/11/19 JB RH PM</p>		<p>DESCRIPTION</p>		<p>REV DATE BY CHKD APPR</p>			